



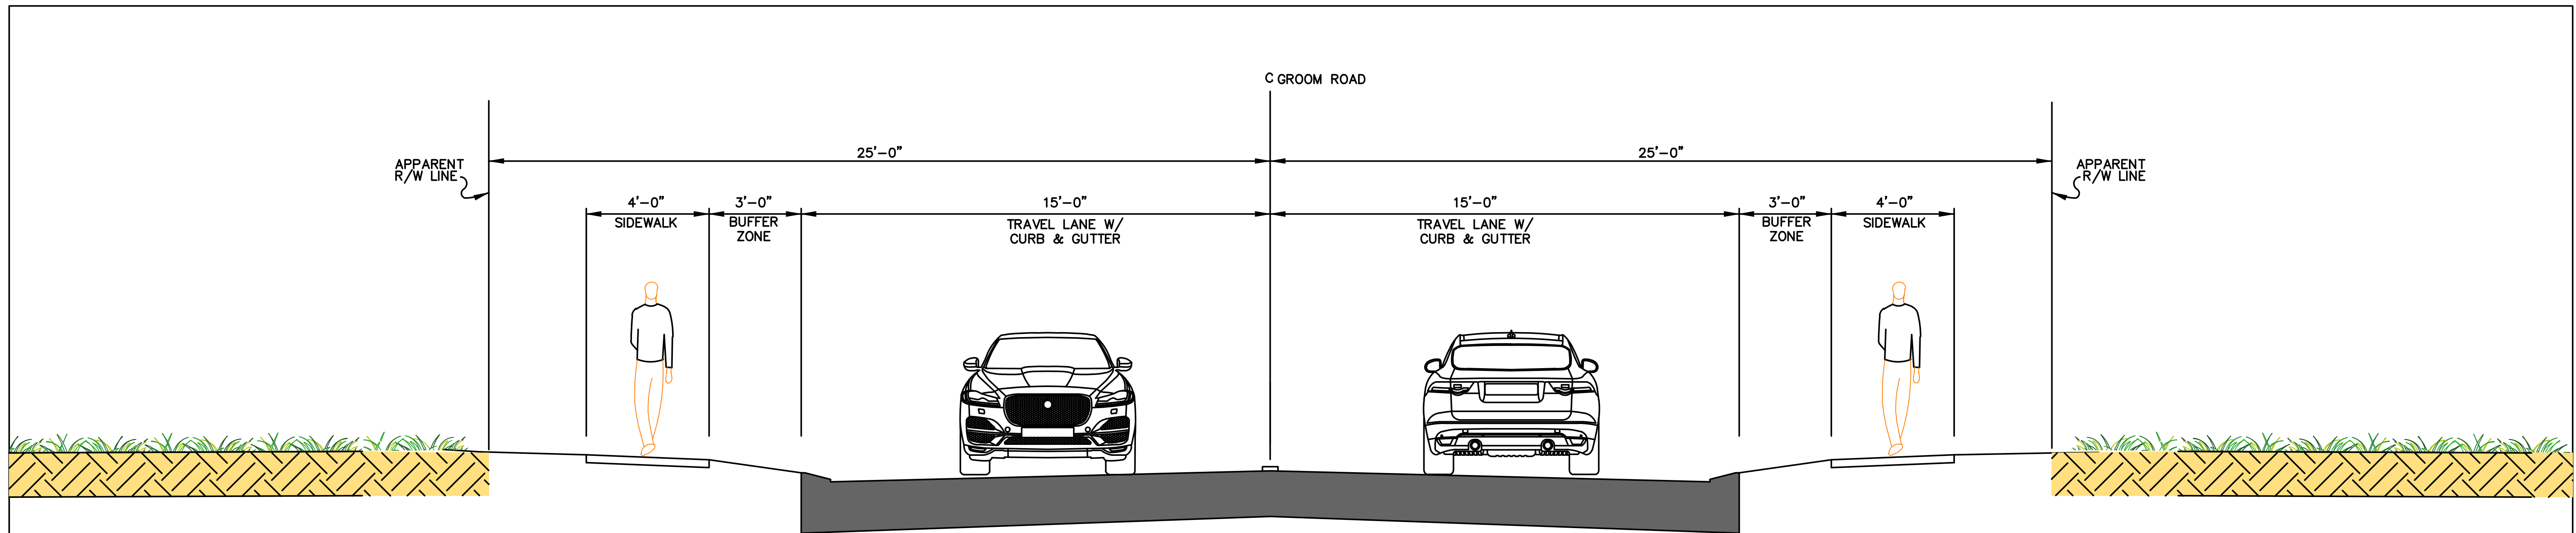

TYPICAL SECTION OF EXISTING
GROOM ROAD

SCALE: N.T.S.

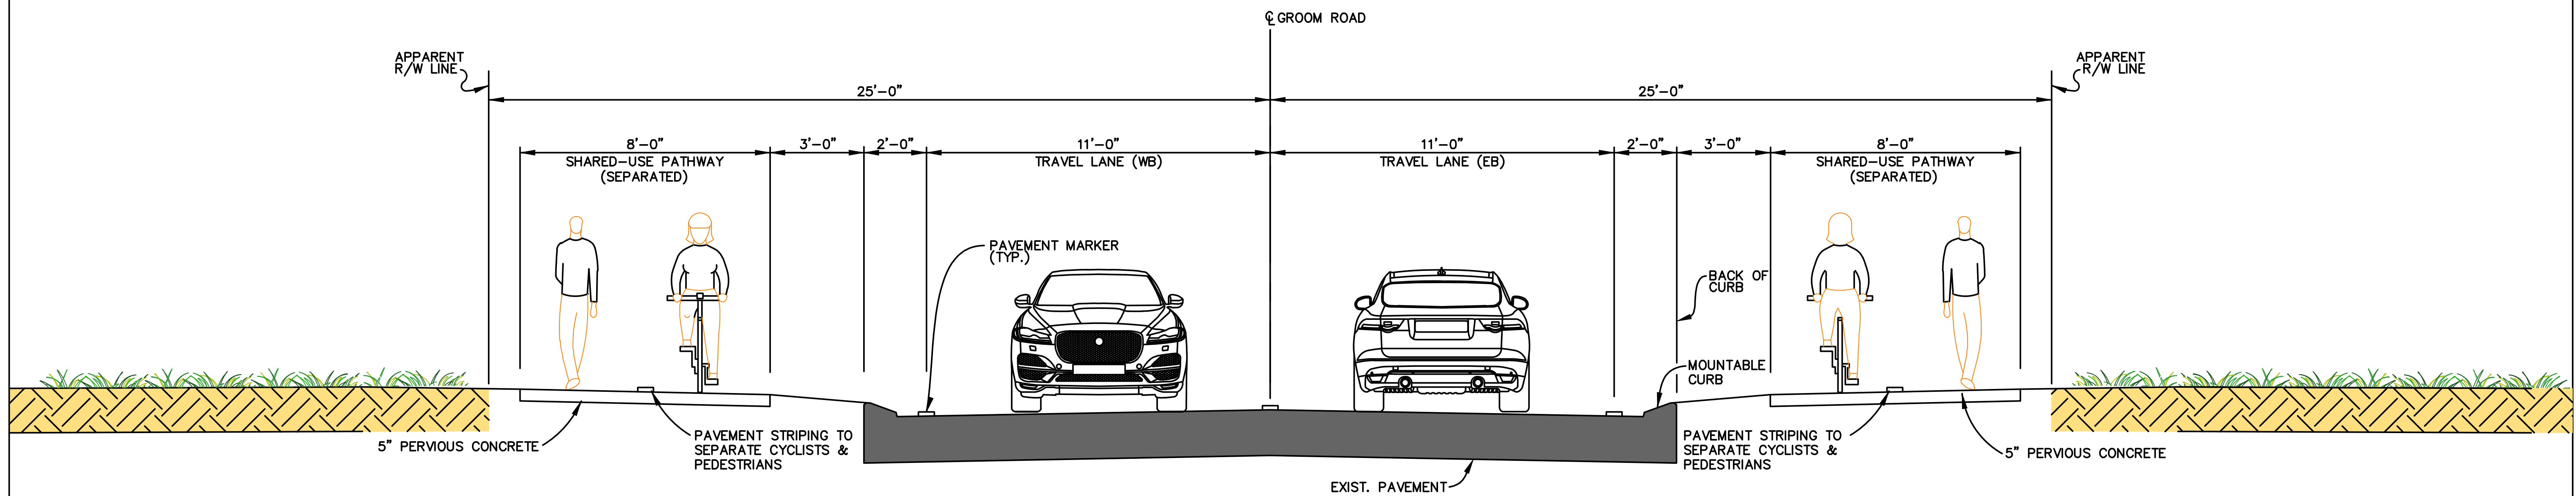

TYPICAL SECTION OF GROOM
ROAD IMPROVEMENTS

SCALE: N.T.S.

For more information visit:
movebr.brla.gov/Groom
or contact us at movebr@brla.gov



GROOM ROAD (LA 19 TO PLANK ROAD) PROJECT TYPICAL SECTION




Sheet No.

1 of 1

02/22/2022

Rain Gardens are small vegetated basins or depressions which capture and absorb surface runoff from storms. They capture stormwater runoff before it can flow into a storm drain. The stormwater is absorbed into a prepared soil mixture followed by a gravel reservoir. The prepared soil mixture and gravel reservoir act as a filtration system while also slowing down stormwater runoff. Rain gardens also add visually attractive features to any given site while providing a wide variety of untold advantages.

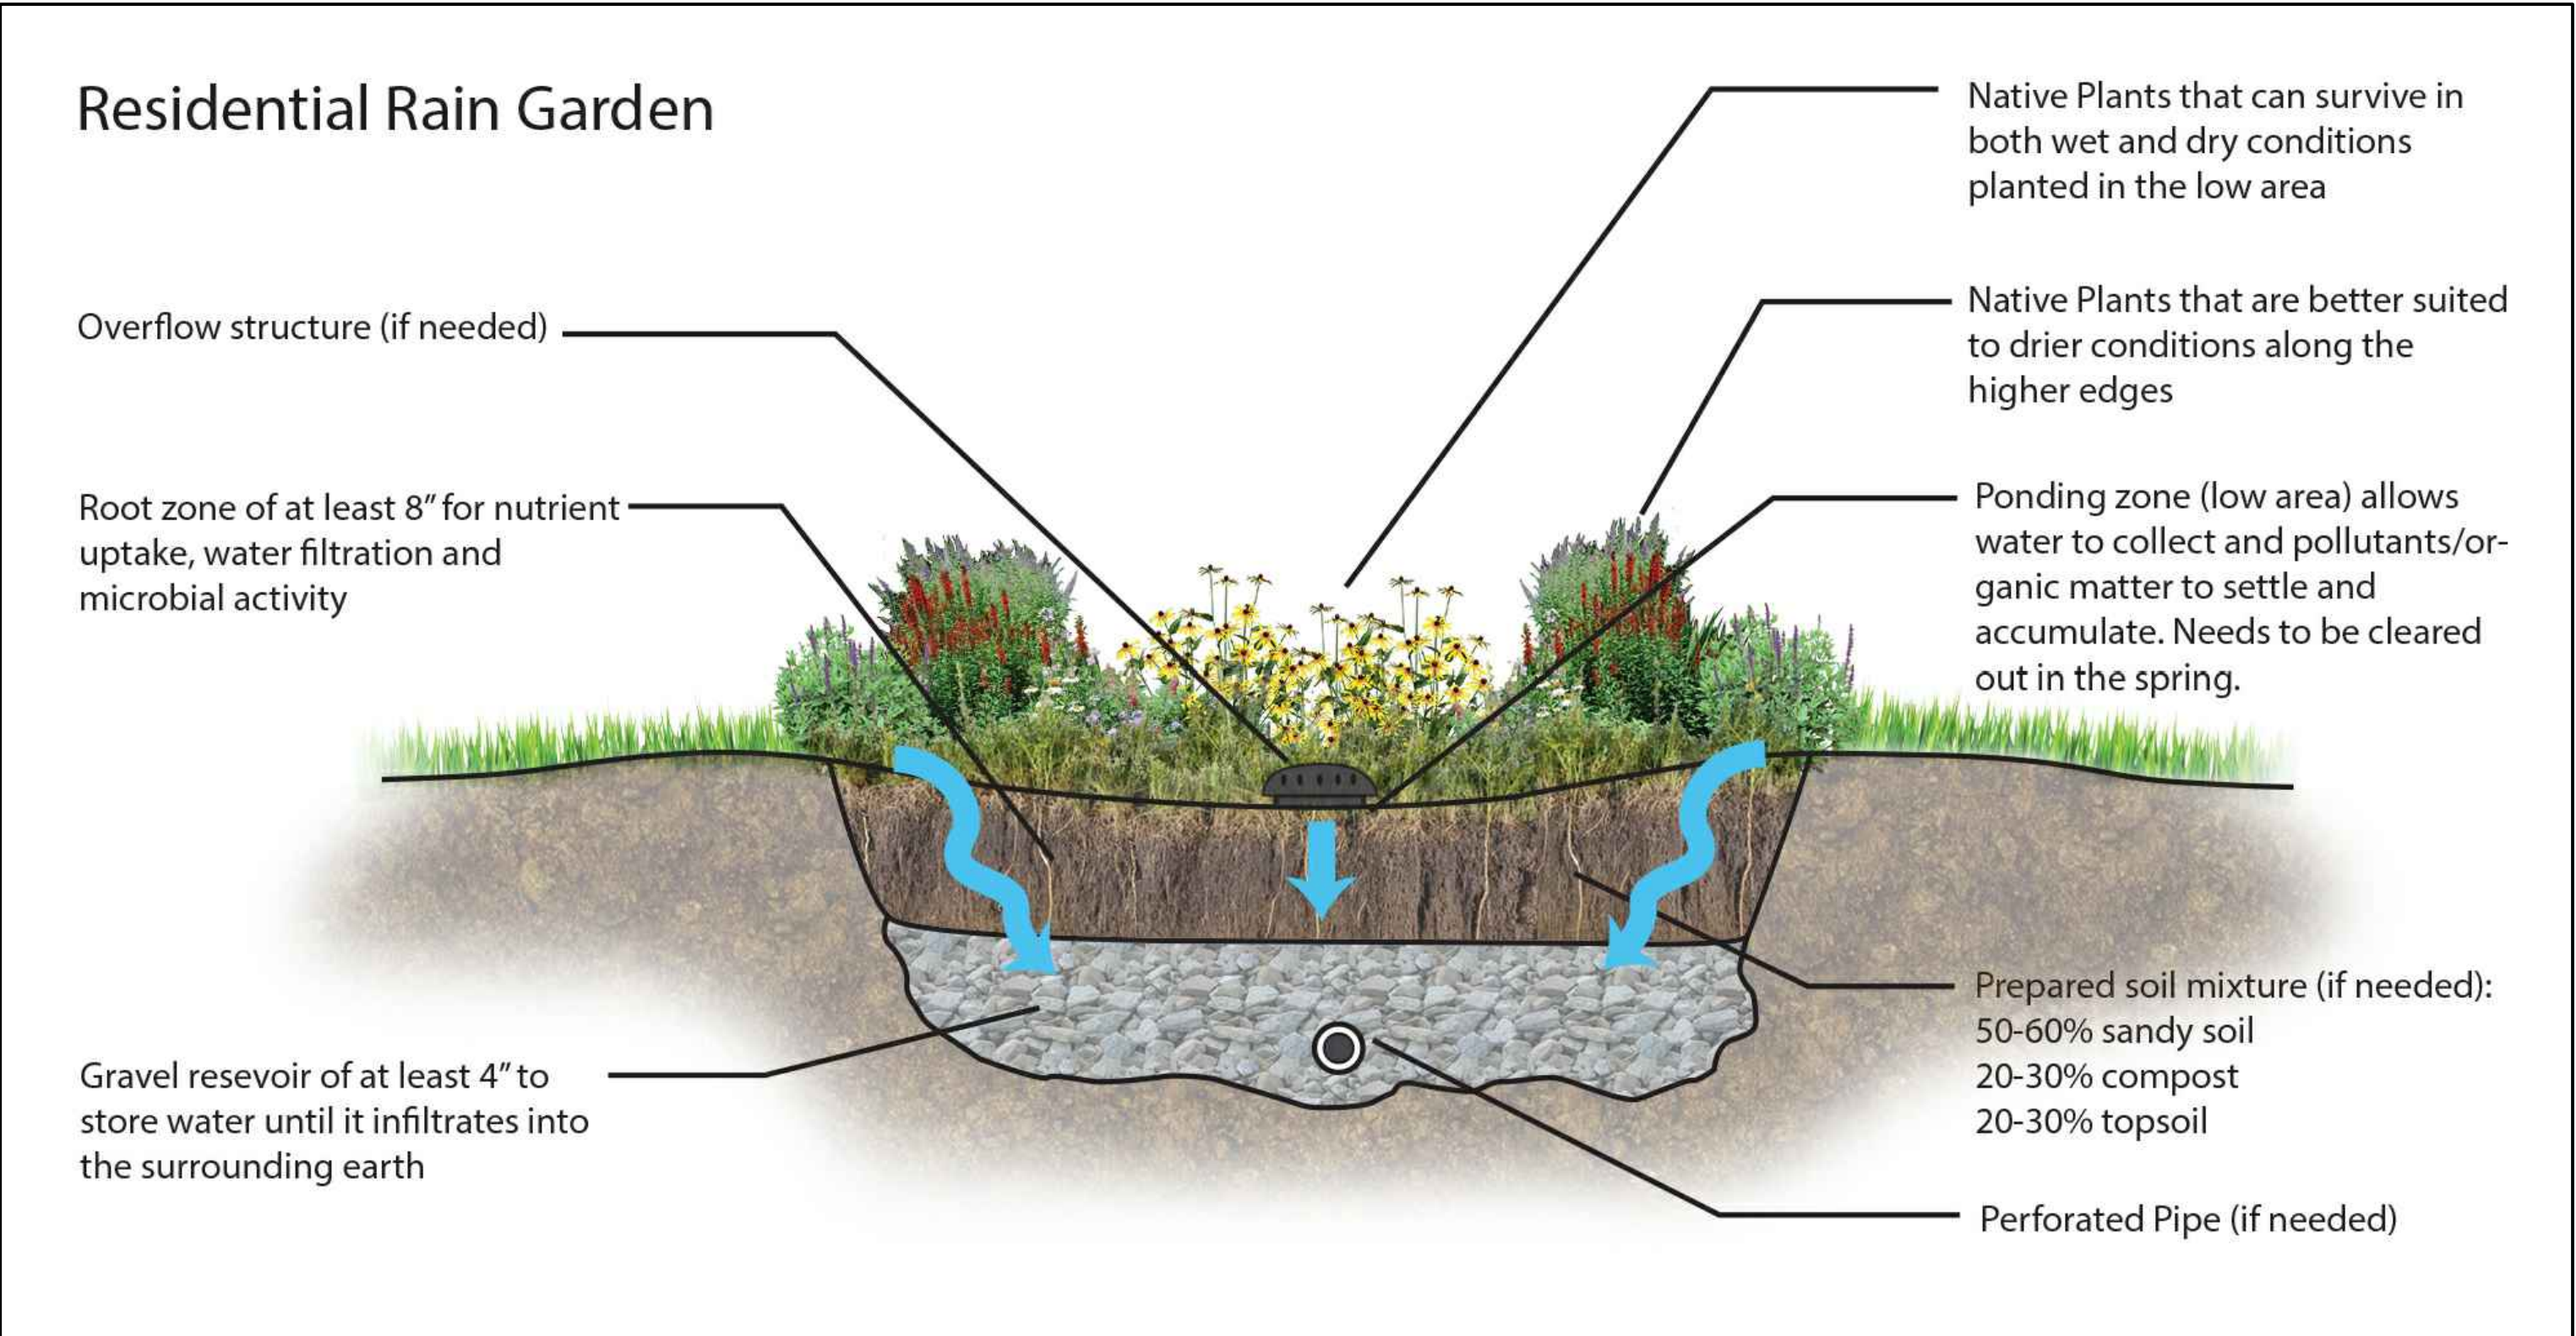

For more information visit:
movebr.brla.gov/Groom
or contact us at movebr@brla.gov



GROOM ROAD (LA 19 TO PLANK ROAD) PROJECT GREEN INFRASTRUCTURE CONSIDERATIONS



Sheet No.

1 of 1

02/22/2022

